


- KEY
- DOGS
 - CATS
 - OFFICE
 - CLINIC/SURGERY
 - ISOLATION
 - FOOD PREP/STORAGE
 - MULTIPURPOSE
 - TOILETS
 - SUPPORT

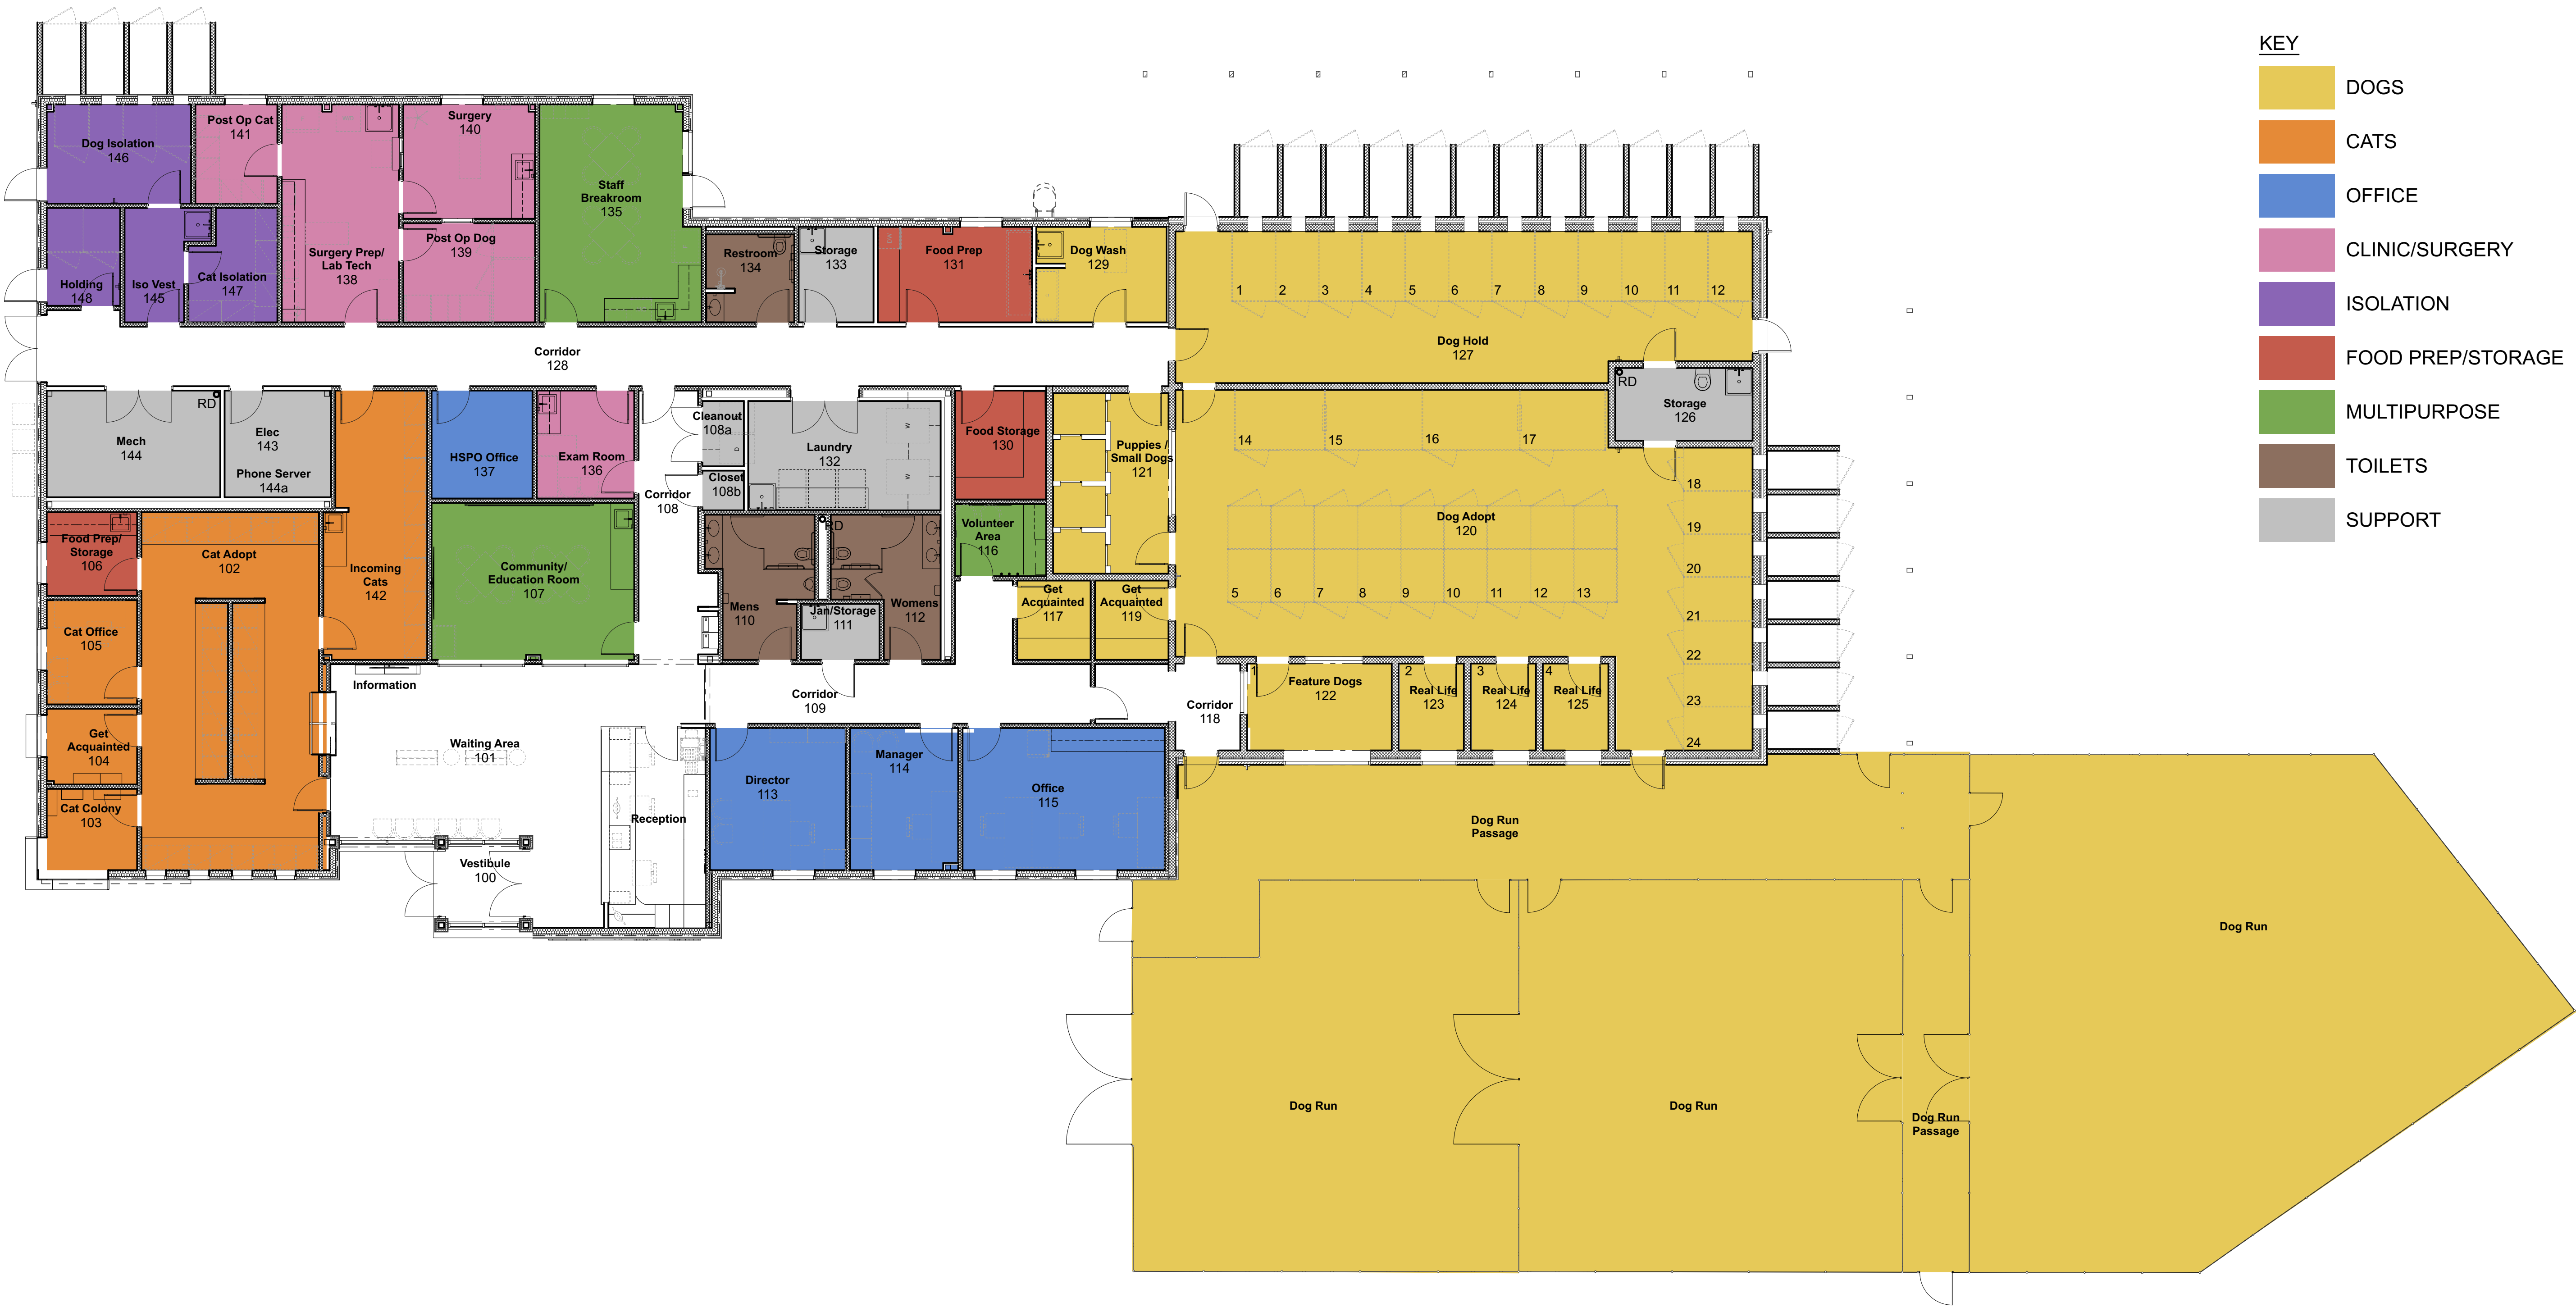

1 First Floor Plan
A1.01 SCALE: 1/8" = 1'-0"

Professional's Seal

Project Name

Washington Area Humane Society

Project Number

17057

Client

Washington Area Humane Society

Issue Dates

Date Project Phase

Drawing Title

First Floor Plan

Sheet Number

A1.01